



FOR LEASE

PRIME LOCATION ON MULGRAVE ROAD

Small Office Available Mulgrave Road

Upstairs Office Space 42 sqm

Secured building access

Ideally located near Showground Shopping Centre and BCF on Mulgrave Road with high volume of passing traffic per day. Excellent signage exposure.

This well appointed office is very neat and tidy with 3 offices and a kitchen/staff room. 2 x Air Conditioners

Contact Fiona Green At Realty 0428 875 804

0 BED | 0 BATH | 0 CAR

PRICE:

Ideal Small Office

OPEN FOR INSPECTION:

N/A




Fiona Green

0428875804

fionagreen@atrealty.com.au

www.atrealty.com.au

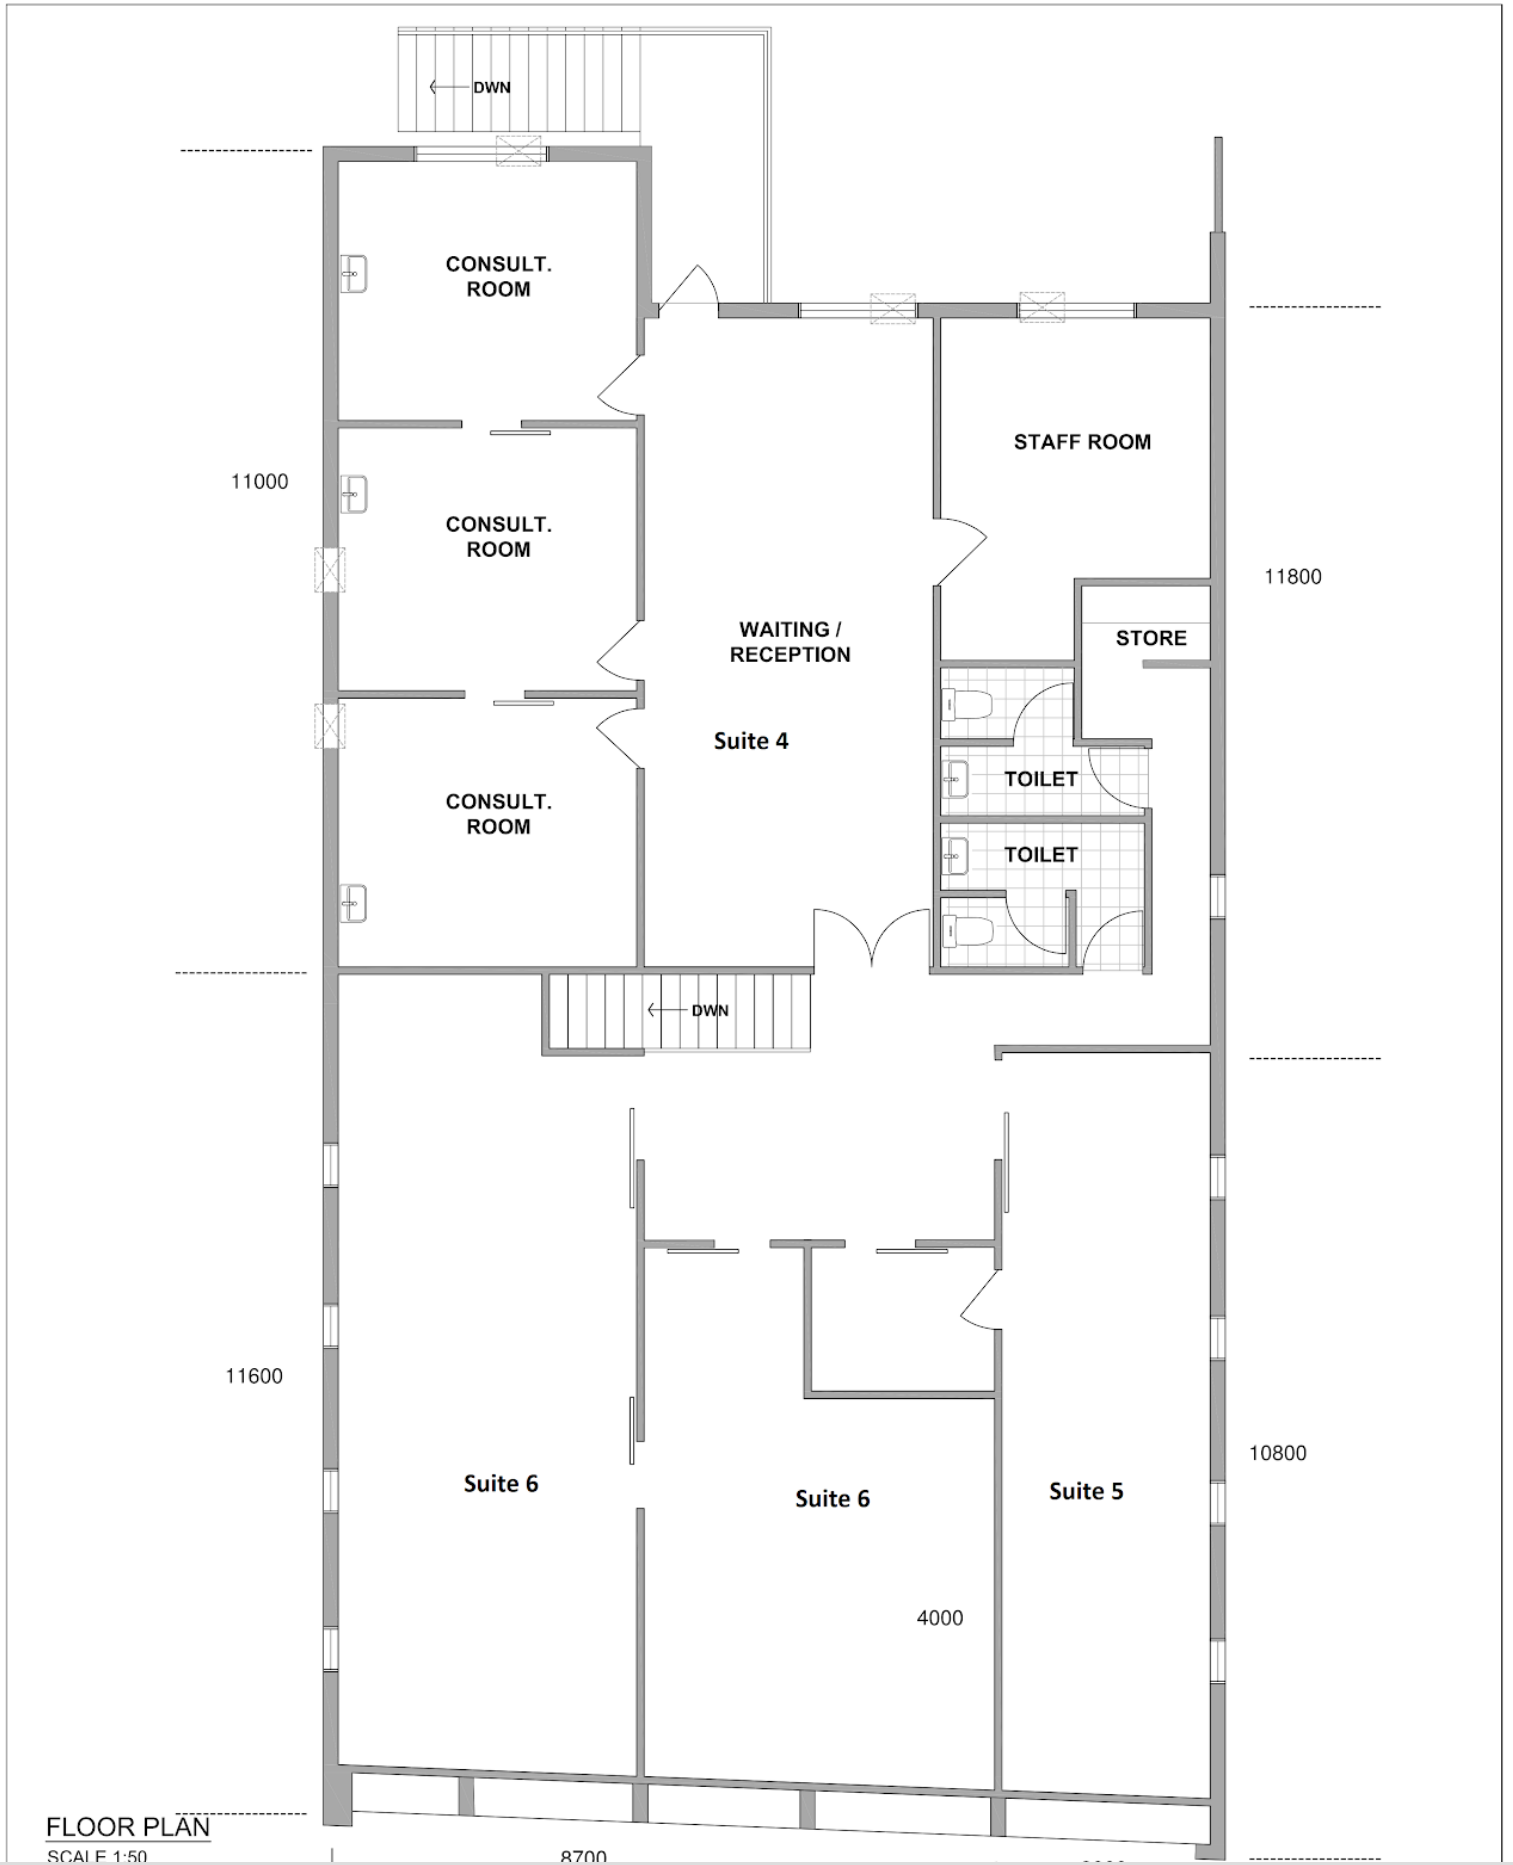

FLOOR PLAN
SCALE 1:50

Disclaimer: Please note this floor plan is for marketing purposes and is to be used as a guide only. All dimensions are estimates only and may not be exact measurements.