



SOLD

LOWSET RESORT LIVING WITH SO MUCH STYLE - YOU'LL WANT TO LIVE HERE!

Presenting to the market this magnificently private lowset four bedroom luxury haven, perfectly positioned on 2,000m² in the ever popular and sought after Greenwoods Estate featuring an Award Winning Inground Swimming Pool and a massive 7 x 11.5m Shed/Workshop.

Setting a benchmark for quality this home is luxurious and spacious throughout with high ceilings and expansive indoor and outdoor living areas providing the perfect blend for relaxation, entertaining and alfresco dining. The modern kitchen designed to be interactive, functional, casual and comfortable is complete with Stone Benchtops, SMEG appliances and Air-conditioning, making entertaining a pleasure.

From the open plan living area is... wait for it... your very own home cinema! Movie nights don't get much better than this, your favourite all time movies on the big screen in the comfort of your own home. Not limiting your indoor living areas to the open plan living space and cinema there is an additional 4.5 x 8m room big enough for a pool table, teenage retreat, children's toy room or home office the options are endless.

The master bedroom is a tranquil retreat with a large luxurious ensuite and walk in robe. This room has been well thought through and perfectly positioned with privacy in mind. After a long day at work immerse yourself in your room, soak in the oversized bath tub with the spa jets on or enjoy a nice long shower in the deluxe double head double shower and enjoy the elegance this room offers. Bedrooms two, three and four are generous in size offering large built in robes, ceiling fans and air-conditioning in bedroom four.

Flowing seamlessly from the hub of the home is the alfresco entertaining deck, this stunning private oasis just keeps impressing with a landscape of serenity giving you the view from the entertaining deck to the award winning Majestic resort style inground saltwater pool complete with swim up bar, rock waterfall and spa jets against a backdrop of golden cane palms. The low maintenance gardens create a picturesque setting to this wonderful property, at the same time offering great privacy. There is still room for the kids and fur babies to run and play too.

It doesn't end there the list of features just keeps flowing. This property also has to offer side access to a massive 7 x 11.5m council approved shed with 3phase power, a garden shed, water

4 BED | 2 BATH | 2 CAR


PRICE:
\$912,000

OPEN FOR INSPECTION:
N/A



Natalie Johnston
0419689309
natalie@atrealty.com.au
[Natalieatrealty](#)

Whilst every attempt has been made to ensure the accuracy of the floor plan contained here, measurements of doors, windows rooms and any other items and structures are approximate and no responsibility is taken for any error, omission or mis-statement. Bathroom and kitchen fittings, cupboards and door types and laundry appliances and windows are tokens and approximate the actual fitting installed.
This plan is for illustrative purposes and should be used as such by any prospective buyer.
Plan drawn by Eagle Eye Photography Service, www.eagleeyeHQ.com.au Copyright 2018.
All rights reserved.
No reproduction without license, contact photographer for more information.

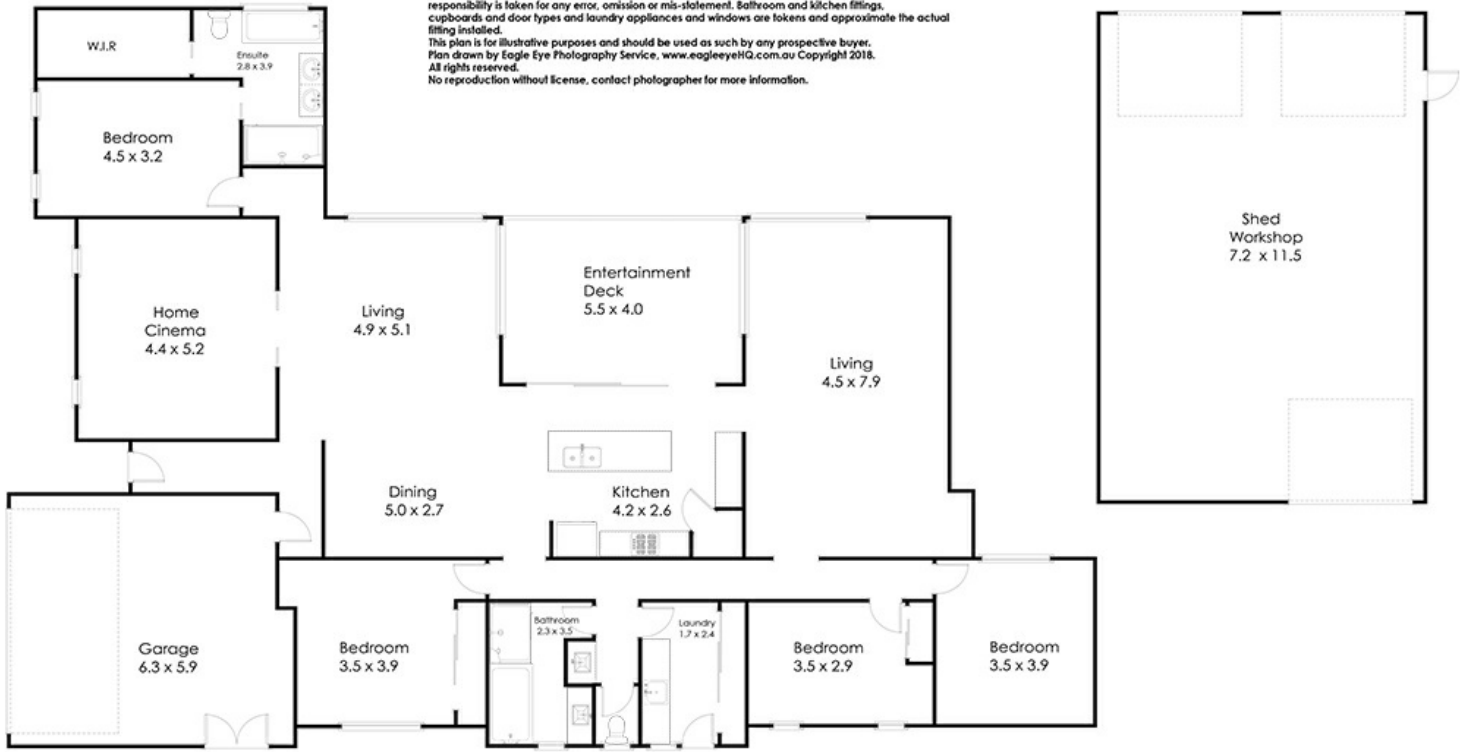

124 Corvus Drive Cashmere 4500

@realty

Disclaimer: Please note this floor plan is for marketing purposes and is to be used as a guide only. All dimensions are estimates only and may not be exact measurements.

Natalie Johnston
0419689309
natalie@atrealty.com.au
[Natalieatrealty](#)

@realty