



FOR SALE

READY SET BUILD! APPROVED 'DUAL LIVING' SITE

Wide 16m frontage – almost level – established area
School: 200m
Shops: 400m
Bus: 400m


0 BED | 0 BATH | 0 CAR

PRICE:
\$279,000

OPEN FOR INSPECTION:
N/A



Lester Drew
0459124428
lesterdrew@atrealty.com.au
www.atrealty.com.au

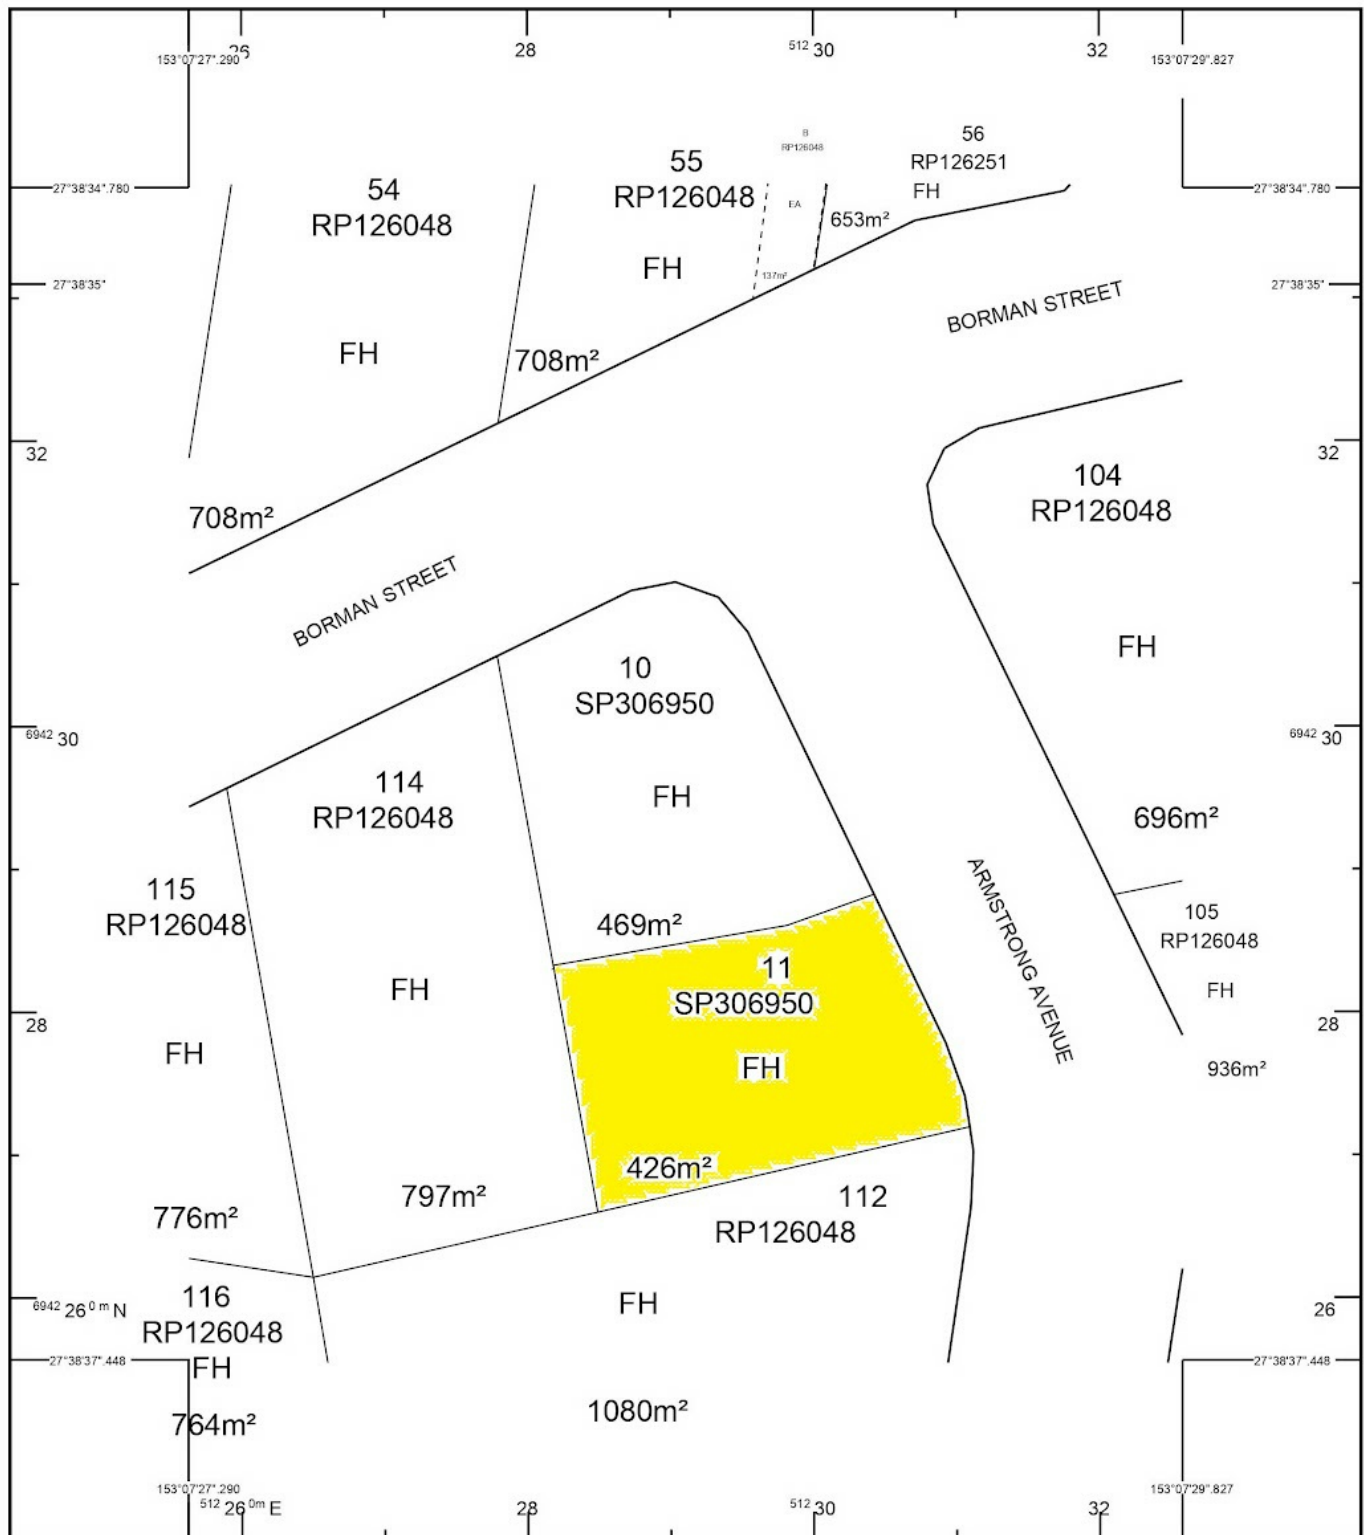

STANDARD MAP NUMBER
9542-43112

0 10 20 30 40 50 m
HORIZONTAL DATUM: GDA94 ZONE: 56 SCALE 1 : 500

MAP WINDOW POSITION &
NEAREST LOCATION

SUBJECT PARCEL DESCRIPTION

DCDB
Lot/Plan 10/SP306950
Area/Volume 469m²

CLIENT SERVICE STANDARDS

PRINTED (dd/mm/yyyy) 25/05/2020

SmartMap

An External Product of
SmartMap Information Services

Based upon an extraction from the
Digital Cadastral Data Base

Disclaimer: Please note this floor plan is for marketing purposes and is to be used as a guide only. All dimensions are estimates only and may not be exact measurements.

Lester Drew
0459124428

lesterdrew@atrealty.com.au

www.atrealty.com.au

Despite Department of Natural Resources, Mines and Energy (DNRM)'s best efforts, DNRM makes no representations or warranties in relation to the Information, and, to the extent permitted by law, exclude or limit all warranties relating to correctness, accuracy, reliability, completeness or currency and all liability for any direct, indirect and consequential costs, losses, damages and expenses incurred in any way (including but not limited to that arising from negligence) in connection with any use of or reliance on the Information.

For further information on SmartMap products visit
<https://www.qld.gov.au/housing/buying-owning-home/property-land-valuations/smartmaps>

Queensland
Government
(c) The State of Queensland,
(Department of
Natural Resources,
Mines and Energy)
@realty