



FOR LEASE

CBD OFFICE FOR LEASE

290m2 located in the centre of the CBD in Oceana Walk
Easy access with numerous large rooms already in place, was originally part of a International Language School
Would easily renovate into offices or suit training and a School again
For detail and inspection contact Scott Green 0499283285

0 BED | 0 BATH | 0 CAR


PRICE:
CBD Office

OPEN FOR INSPECTION:
N/A



Scott Green
0499283285
scottgreen@atrealty.com.au
www.atrealty.com.au

NOTE: (1) VERIFY ALL DIMENSIONS AND LEVELS BEFORE COMMENCING ANY WORK. (2) VERIFY ALL ON SITE DIMENSIONS BEFORE COMMENCING ANY FABRICATION. (3) ROUNDED DIMENSIONS TO THE PRECISE LOCATION OF ANGLE AND RELEVANT AUSTRALIAN STANDARDS. (4) ALL WORK TO COMPLY WITH LOCAL AUTHORITY REQUIREMENTS, THE STANDARD BUILDING BY-LAWS, THE BUILDING CODE OF AUSTRALIA AND RELEVANT AUSTRALIAN STANDARDS.

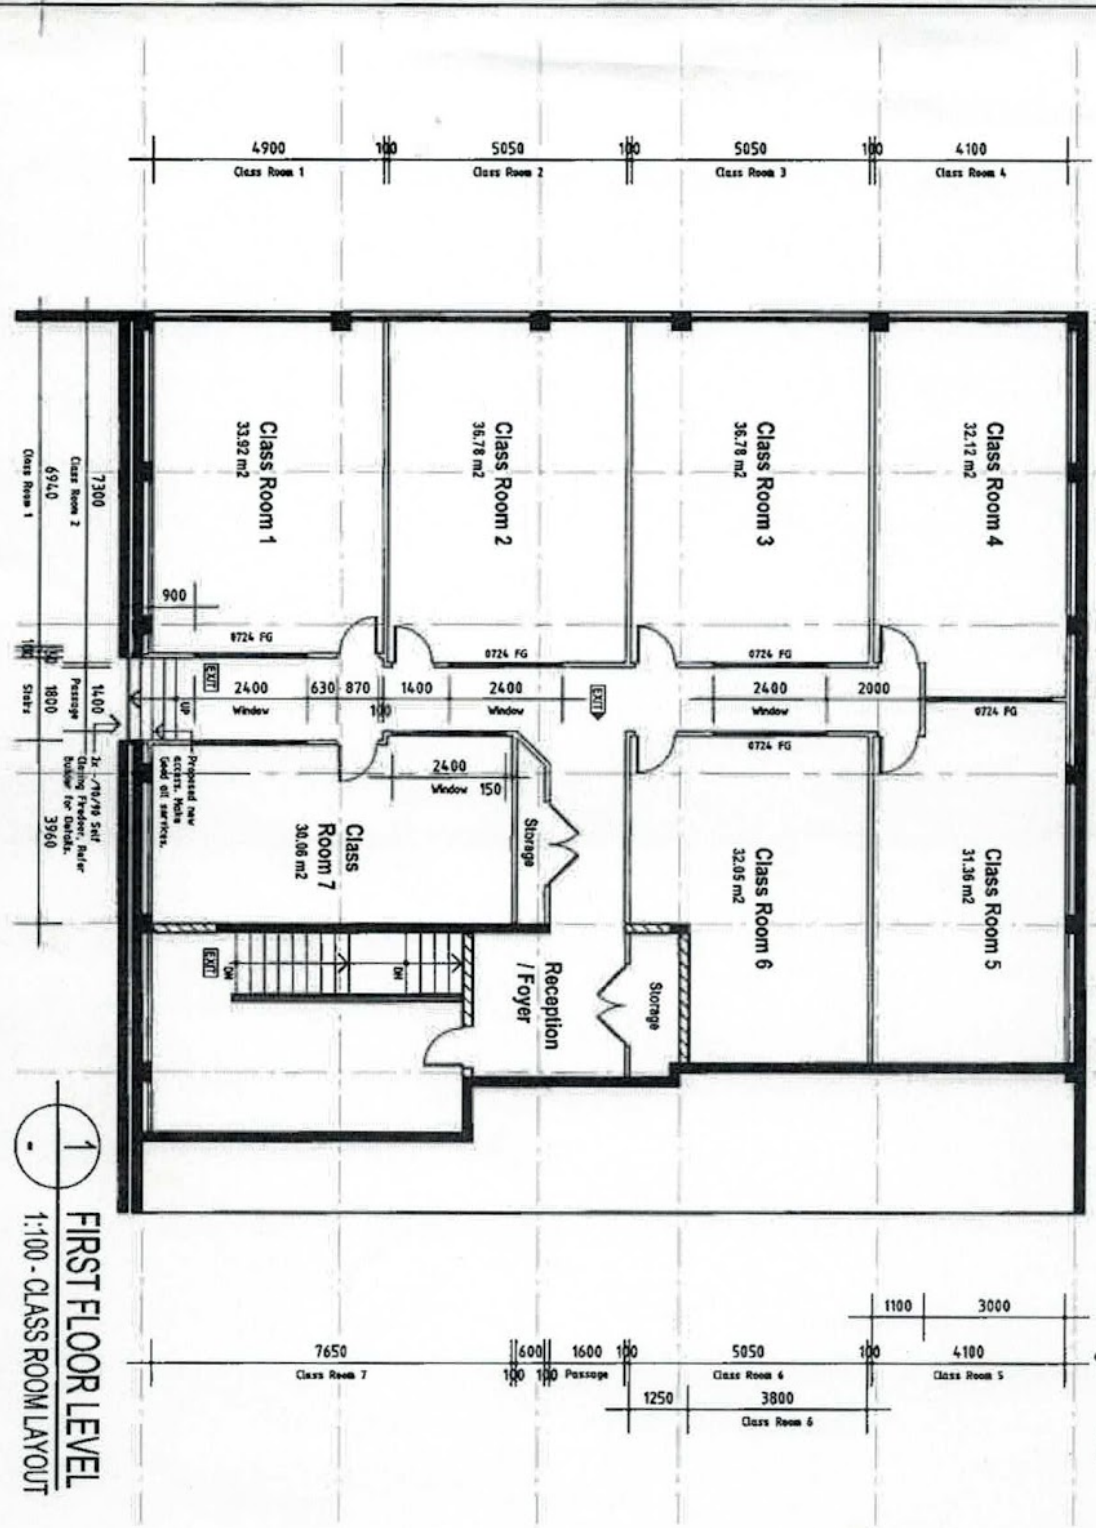

1 FIRST FLOOR LEVEL
1:100 - CLASS ROOM LAYOUT

* 66'S. 55'67" Lake Street.
Approved
15/6/07

CONTRACT No:
DESIGN WIND SPEED -

Client:
GEDS Cairns
College of English
Project:
Proposed Office Layout
Level 1, 67 Lake Street
Cairns

Working Title:
Scale: 1:100
Drawing No: 01

CONSTRUCT
ISSUE

DO NOT SCALE DRAWING
CAN-CONSTRUCTIONS
Mario De
PH 0407 5
0834 5



Disclaimer: Please note this floor plan is for marketing purposes and is to be used as a guide only. All dimensions are estimates only and may not be exact measurements.

Scott Green
0499283285
scottgreen@atrealty.com.au
www.atrealty.com.au

