



SOLD

“THE HOMESTEAD” YOUR OWN 5 ACRE OASIS

Unique is only way to describe this 5 acre Estate, your mecca to come home to.
Ranch Style Homestead 4 Bedrooms, all with built-in robes - Ensuite – Bathroom – separate toilet Formal Lounge Family room Country kitchen Outdoor pizza oven Verandah front and back Carport down the side 12m x 12m fully enclosed Shed with 2 roller doors and 2 toilets for when you entertain outdoors
12m x 6m games room with air-conditioned office and storeroom 13m x 8m storage shed Solar power + Solar hot water Chicken House - Vegetable garden Children's tree house with flying fox 8,000gph Bore with underground irrigation to approx. 2 acres, balance land watered with hoses Landscaped flowing gardens with cool shady trees and bridge


4 BED | 2 BATH | 5 CAR

PRICE:
\$650,000

OPEN FOR INSPECTION:
N/A



Ken Entriken
0419689498
kenentriken@atrealty.com.au
www.atrealty.com.au

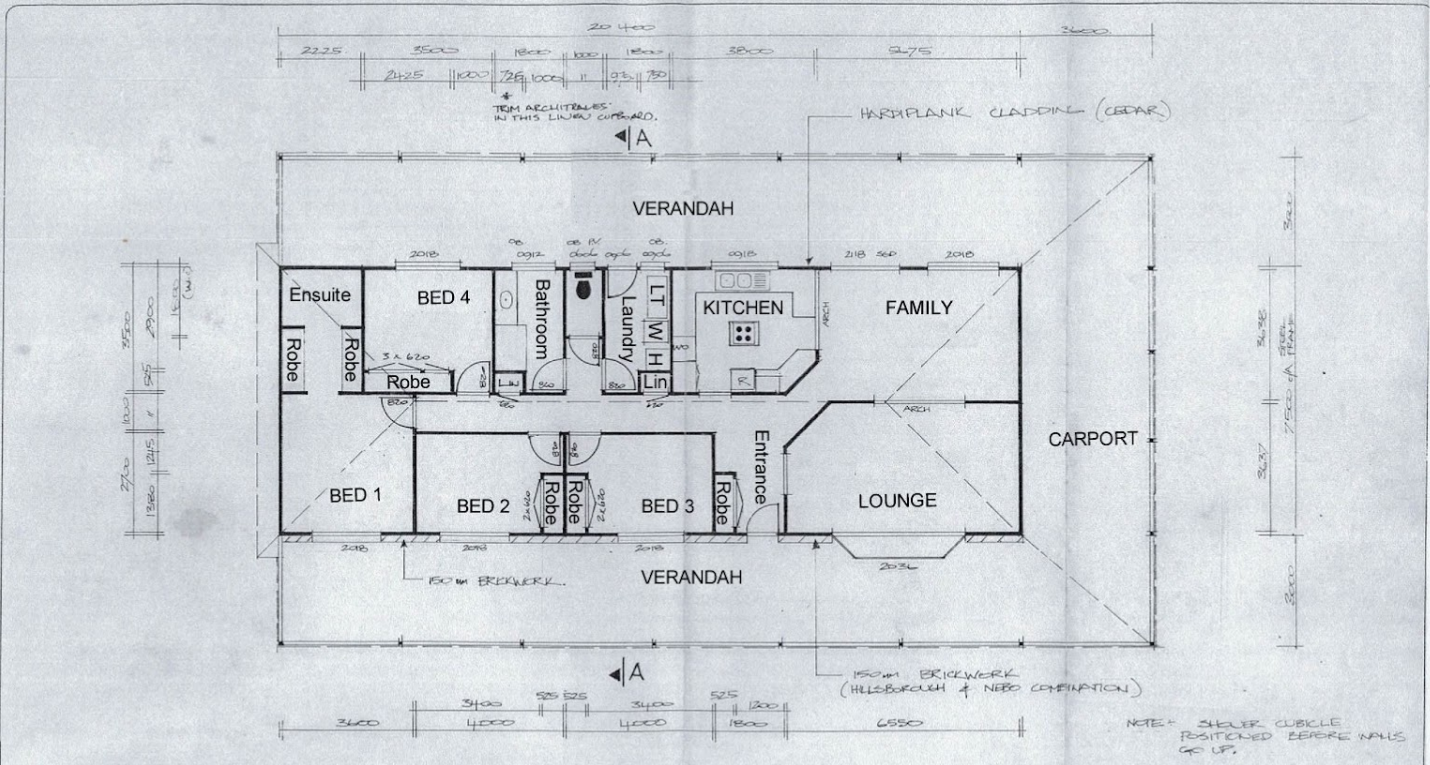

FLOOR PLAN 1 : 100

CLIENTS SIGNATURE INDICATING APPROVAL OF THESE PLANS

NUSTEEL
ENGINEERED KIT HOMES ©

"SOUTHERN CROSS"

PROPOSED RESIDENCE * NEIL & HEATHER CREEES
51 Hammond Way, Kelso

DRAWN : KSE
DATE : 13 09 00
CHECKED :

JOB No. : 2051
SHEET 2 OF

Disclaimer: Please note this floor plan is for marketing purposes and is to be used as a guide only. All dimensions are estimates only and may not be exact measurements.