



SOLD

BRING ALONG THE TEENAGERS.

This Property has now been sold by Janice Brennan.

Drive into this quite Cul-de sac with large shady trees and pull into the large 2 car auto lock up garage with loads of storage space with additional 2 carport in tandem to the side.

A 2 bedroom unit is also downstairs with its own kitchen Lounge and Bathroom with private Patio which is separate from the main home.

Upstairs 3 generous size bedrooms the main with a large quality ensuit and huge walk in robes . The 4th bedroom could easily be a nursery or Study but still has built in robes.

The Kitchen overlooks the pool and the open plan Lounge & Dinning which flows onto the outside covered deck looking out to Montville.

There is a separate Media room which could double as a guests bedroom. Vendors are very serious sellers and are packed and ready to leave.

The home has Solar panels & a 5000 ltr Water tank.

6 BED | 2 BATH | 4 CAR


PRICE:
\$612,000

OPEN FOR INSPECTION:
N/A



Janice Brennan
janice@atrealty.com.au
www.atrealty.com.au

CLIENT:
CARTER, Chris & Veronica
LOCATION:
Lot 19, No 13 Harris Drive
PALMWOODS
HENNIG BROTHERS CONSTRUCTION G.
30 CELESTINE PLACE ROSEMONNT 4160
QBSA No. 75141 QMRA MEMBER
PH: 5450 8022
FAX: 5450 8033
This plan is copyright protected.

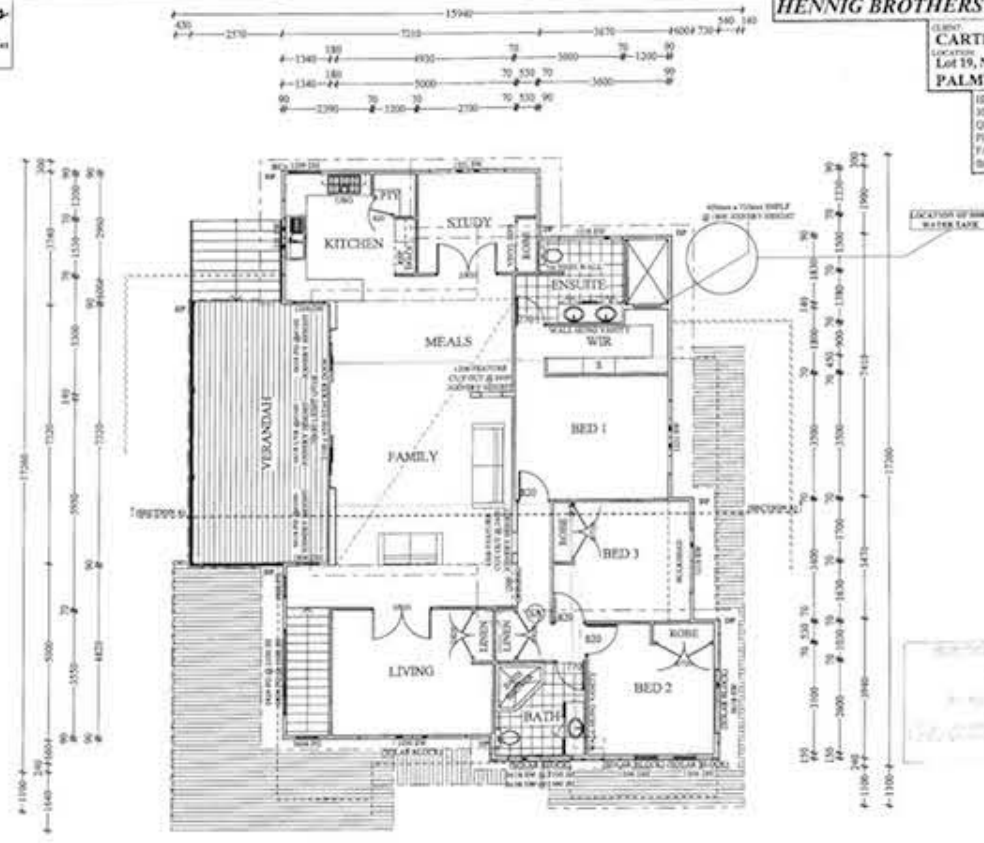

UPPER FLOOR PLAN	
LIVING:	147.6 m ²
VERANDAH:	29.8 m ²
LOWER FLOOR PLAN	
LIVING:	134.6 m ²
PATIO 1:	4.8 m ²
PATIO 2:	22.9 m ²
TOTAL:	359.7 m²



DATE: 3/3/07
SCALE: 1:100 DRAWING No. 2 OF 11
UPPER FLOOR PLAN

Disclaimer: Please note this floor plan is for marketing purposes and is to be used as a guide only. All dimensions are estimates only and may not be exact measurements.