



SOLD

WE ARE BACK! WILL THIS BE YOUR NEW HOME?

Imagine coming home from your busy day, it's now time to relax and leave the troubles of the working world behind you. That's exactly what you will be able to do when you live in this lovely contemporary brick low-set home.

A tasteful mix of native trees, ornamental bamboo, lemon and kaffir lime fruit trees and low maintenance gardens frame this fabulous turn key ready dwelling, which is seeking a new family to call it home.

The discerning Buyer is guided to the main entrance along a meandering path arriving at a floating timber deck. Crossing the threshold into the property, you will be taken by width of the entryway as it opens out to the first of two air-conditioned family living areas.

Everything the family cook will need is at their fingertips including an electric cook top and stainless steel oven, rangehood, dishwasher and ample cupboard space. The practical design ensures they are in the heart of the home with an extra wide island bench providing a spot for casual eats, additional workspace, and a social hub where family and friends can mingle when you're entertaining.

Inside living and outside entertaining meet seamlessly as the dining area flows through to a magnificent alfresco living area, overlooking lovely low maintenance gardens offering ample space for the kids to run and play.

Designed to cater for the modern family this home offers 4 bedrooms all with built-in robes. The master has a generous walk-through-robe, ensuite and sweeping sunset views.

The features just keep coming. There is a 5000-litre water tank and 5kW solar pV system ensures that your family will be saving money on household utility bills. A double remote controlled garage with internal access and security screens and doors throughout.

Situated in Warner, this wonderful family home is just minutes from the recently renovated shopping precinct, a short drive from the new Bunnings Warehouse complex and is centrally located for your private and public primary and secondary schooling needs.


4 BED | 2 BATH | 0 CAR

PRICE:
\$486,000

OPEN FOR INSPECTION:
N/A



Lacey Roberts
0417785412
laceeroberts@atrealty.com.au
www.atrealty.com.au

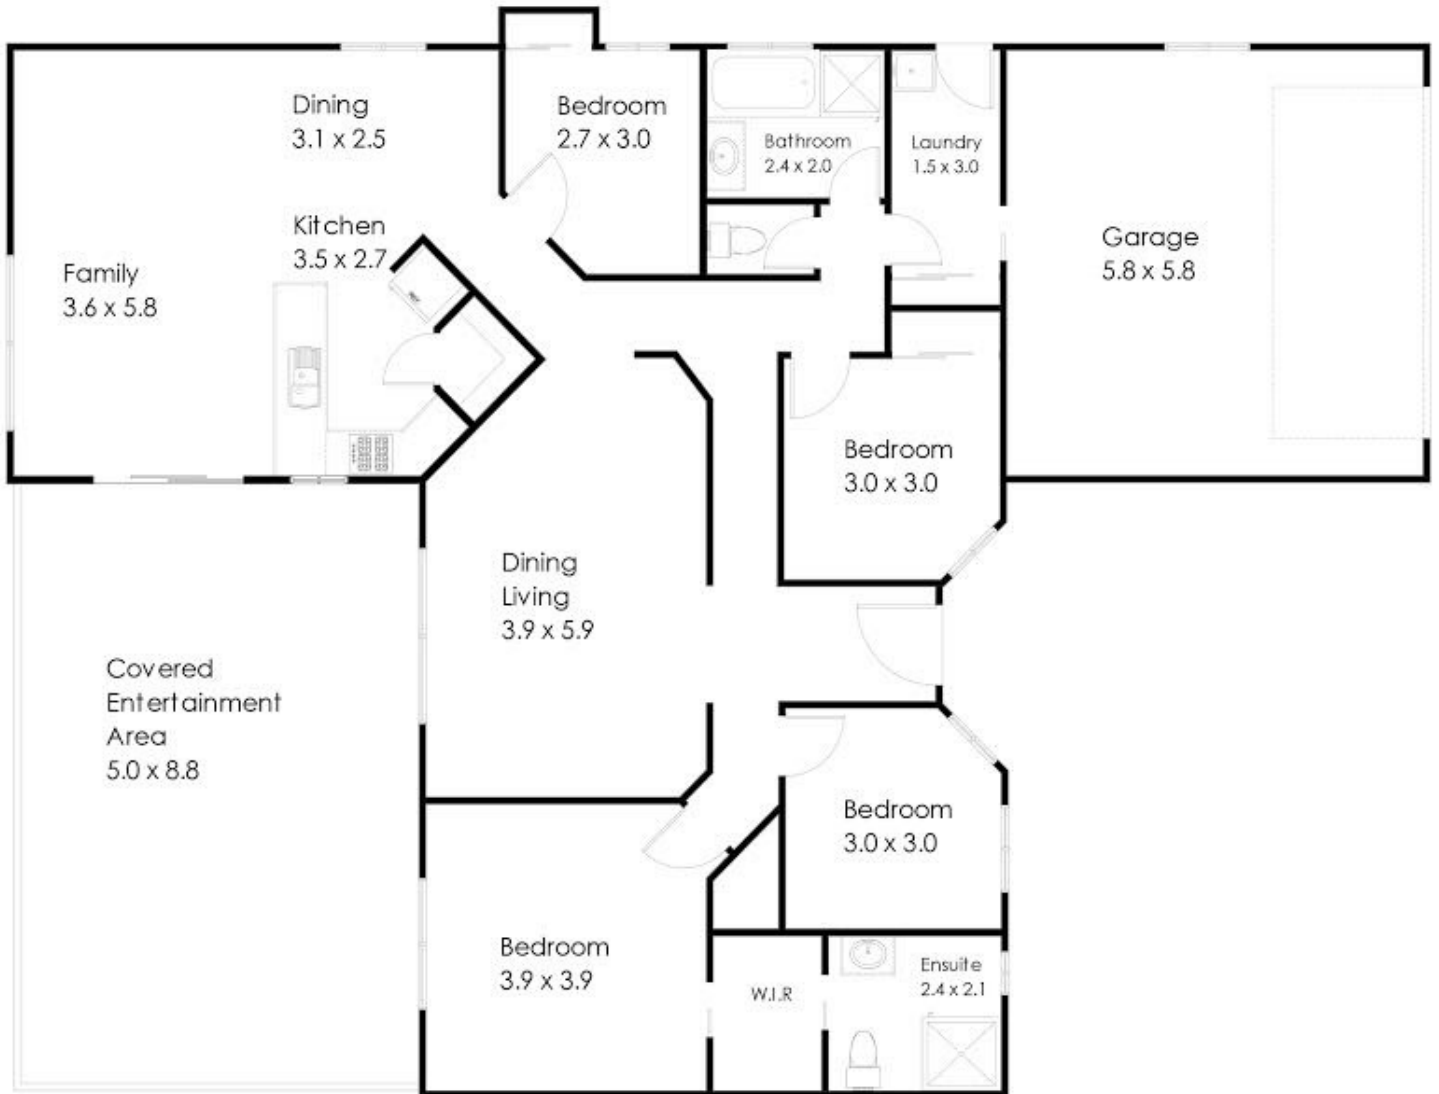

Whilst every attempt has been made to ensure the accuracy of the floor plan contained here, measurements of doors, windows rooms and any other items and structures are approximate and no responsibility is taken for any error, omission or mis-statement.
This plan is for illustrative purposes and should be used as such by any prospective buyer. Plan drawn by Eagle Eye Photography - Real Estate Visual Solutions, Brisbane, Queensland. Copyright 2016. All rights reserved.
No reproduction without license, contact photographer for more information.

Disclaimer: Please note this floor plan is for marketing purposes and is to be used as a guide only. All dimensions are estimates only and may not be exact measurements.