



**SOLD**

## DREAM NO MORE

Presenting to the market a fantastic home that was exclusively designed and built by Tonlen Homes.

This magnificent abode has been constructed on an elevated block and positioned to take in the views all the way to the Glass House Mountains. The large timber verandah will provide the perfect space for entertaining family and friends, and the impressive mountain backdrop and spectacular sunsets will take their breath away each time they visit.

Stunning entry gardens and Zen elements create a feeling of tranquillity directing you to the beautiful wooden entryway complete with LED mood lighting. As you walk through the stylish contemporary doorway, you will experience the way this stunning home quite literally opens up before your eyes.

The well-equipped kitchen has the family chef well positioned to interact with loved ones and guests as they mingle around the island bench or in the adjacent living area. The open plan flows through the home to the formal lounge area, which would be perfect for a media or games room, or space for the kids to make their own.

The master bedroom is a fabulous haven, offering a spacious walk in robe, and large wrap-around ensuite. This retreat receives an abundance of natural light and breezes, opening directly onto the verandah. Bedroom two also has access to the verandah, and like bedrooms, three and four offers a built-in robe and ceiling fan.

But wait there is more. 'Man Land' provides the perfect space for the handiest of handy men. This area has been wired for sound and equipped with work benches, functional storage solutions and is air-conditioned.

Additional features include bi-fold doors to the alfresco entertaining area, Dolby Atmos speakers, ducted air-conditioning, timber floors, keyless entry, security doors, 5kW solar pV and so much more.

Call Lacey today to arrange a suitable inspection time.


**4 BED | 2 BATH | 2 CAR**

**PRICE:**  
\$499,000

**OPEN FOR INSPECTION:**  
N/A




**Lacey Roberts**  
**0417785412**  
laceeroberts@atrealty.com.au  
[www.atrealty.com.au](http://www.atrealty.com.au)

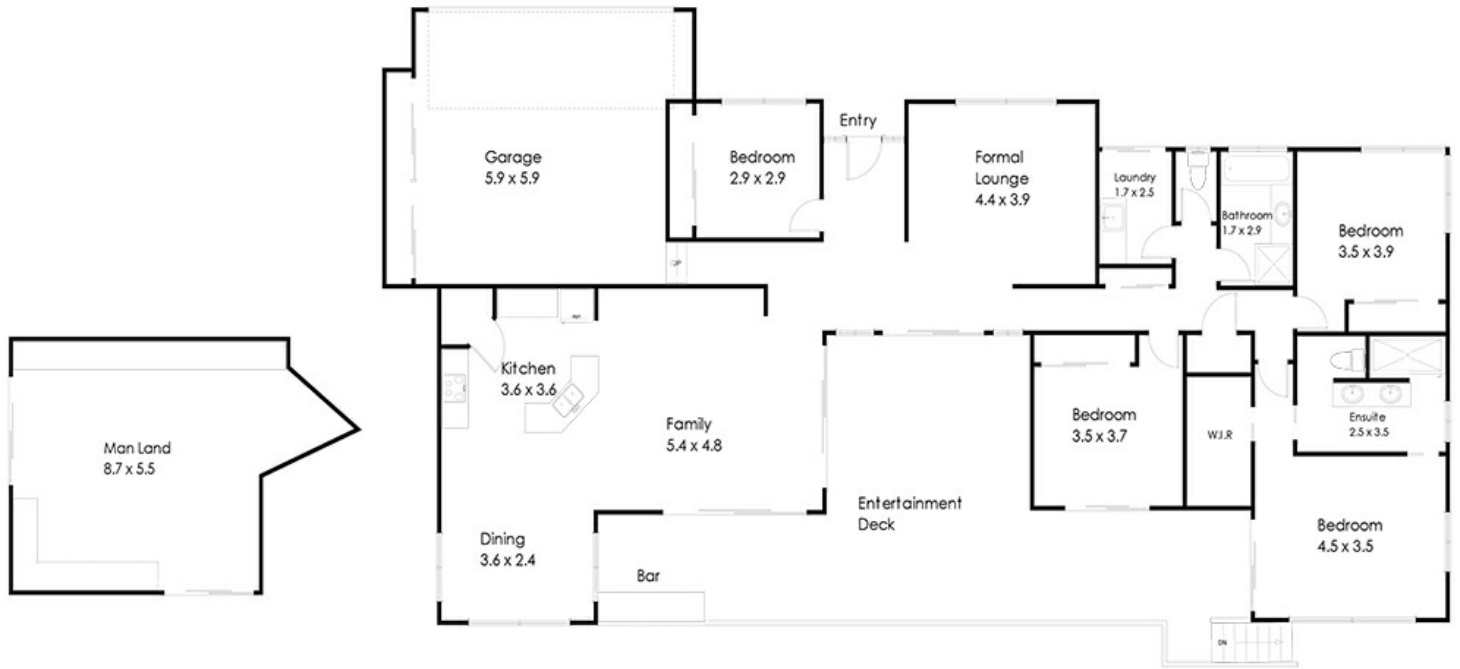

Whilst every attempt has been made to ensure the accuracy of the floor plan contained here, measurements of doors, windows rooms and any other items and structures are approximate and no responsibility is taken for any error, omission or mis-statement. Bathroom and kitchen fittings, cupboards and door types and laundry appliances and windows are tokens and approximate the actual fitting installed. This plan is for illustrative purposes and should be used as such by any prospective buyer. Plan drawn by Eagle Eye Photography. Copyright 2016. All rights reserved.

31 Stark Drive, Narangba 4504

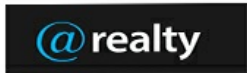

Disclaimer: Please note this floor plan is for marketing purposes and is to be used as a guide only. All dimensions are estimates only and may not be exact measurements.

Lacey Roberts  
 0417785412  
 laceeroberts@atrealty.com.au  
[www.atrealty.com.au](http://www.atrealty.com.au)

