

FOR LEASE

AFFORDABLE MATE STREET, HIGH EXPOSURE | FULLY EQUIPPED RESTAURANT / TAKE-AWAY

- This building boasts excellent natural light, with glazed frontage to Mate Street
 - This tenancy is fully equipped with plant and equipment to operate your business immediately
 - Convenient tenant and customer parking available
 - Store room with shelving, 2.3 metres x 2.3 metres coolroom
 - Floors are tiled throughout, substantial prep area
 - Current seating capacity 35
 - Grease trap available
 - Area: 107 m2, High Traffic Exposure
- Don't hesitate to arrange your inspection. Call George Bourdis on 0412291974

0 BED | 0 BATH | 0 CAR

PRICE:

\$1,650.00 per month Including GST & Outgoings

OPEN FOR INSPECTION:

N/A




George Bourdis


0412291974

george.bourdis@atrealty.com.au

www.georgebourdisrealestate.com.au

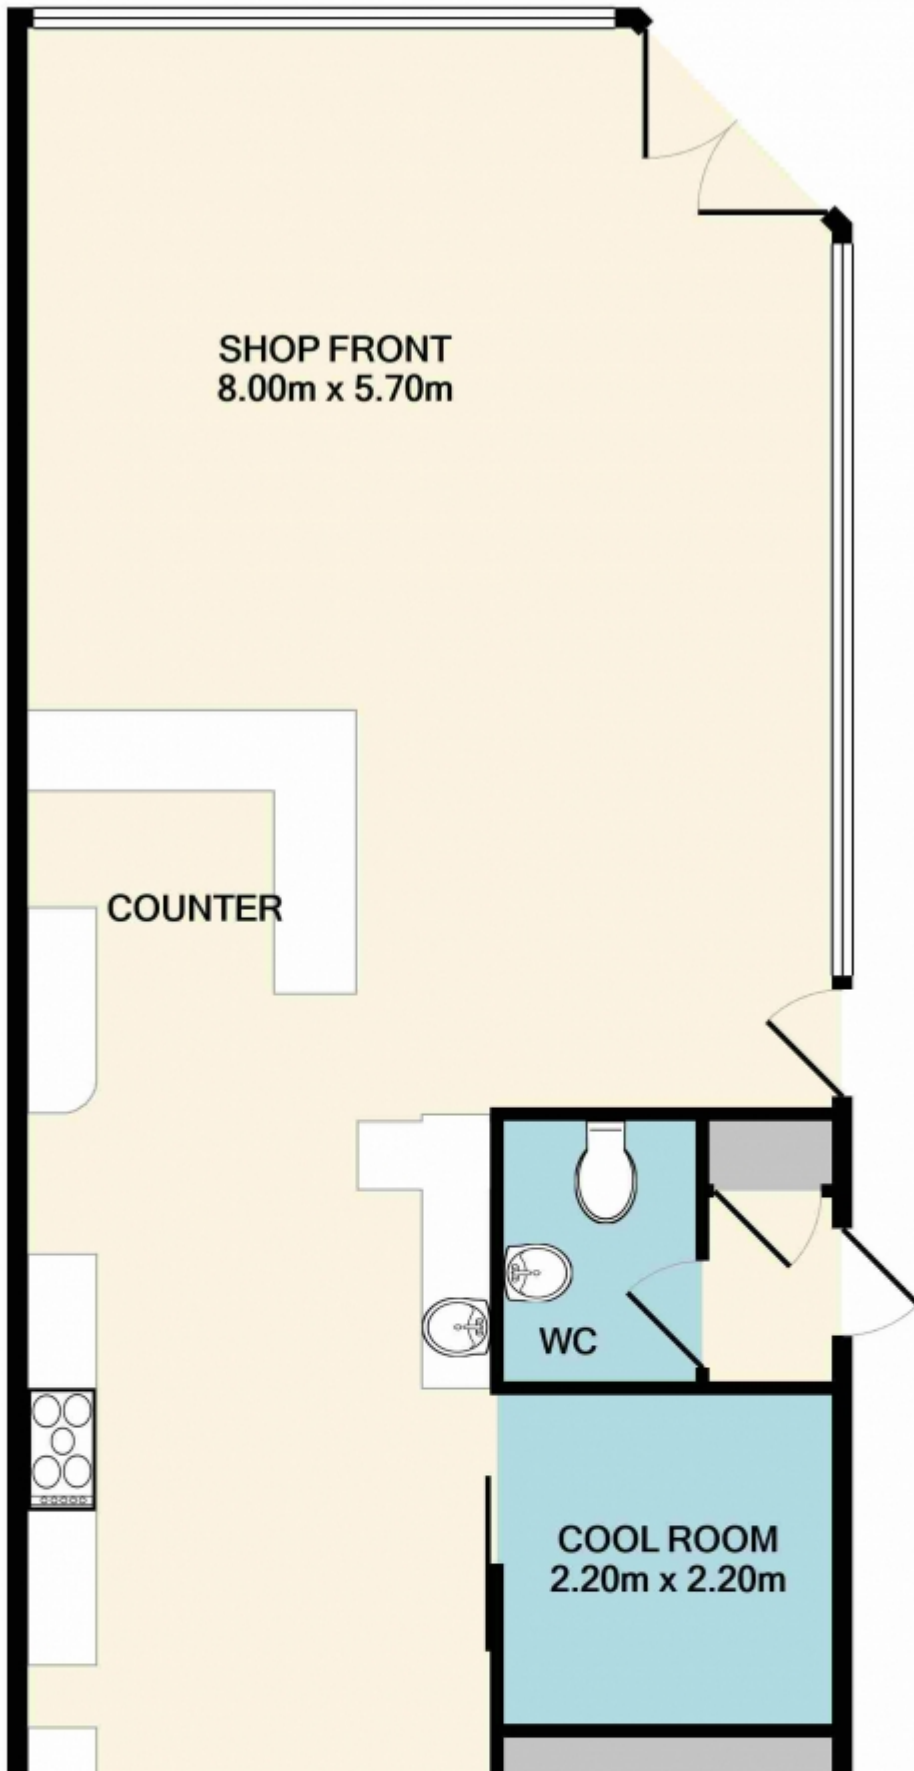

Disclaimer: Please note this floor plan is for marketing purposes and is to be used as a guide only. All dimensions are estimates only and may not be exact measurements.

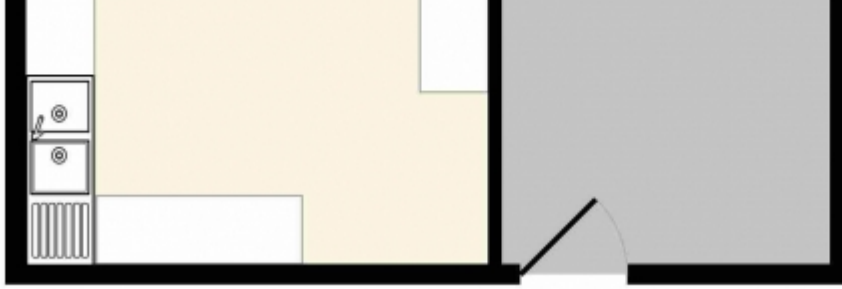

Measurements are approximate. Not to scale. Illustrative purposes only

Model with dimensions 6/21/20