



SOLD

CHARMING LOWSET QUEENSLANDER - SPACIOUS SIDE ACCESS ON A LARGE 769M2 BLOCK!

Your new home awaits...

Welcome home to this charming lowset Queenslander located in a quiet pocket of Manunda. Boasting a large 769m² block of land and giving you spacious side access to utilise it. This home is perfect for those wanting a future shed and or pool or simply off street parking for boats, caravans and trailers. The character filled home offers a generous living space accompanied by an open plan kitchen which flows out onto the rear entertaining deck. The bedrooms are ample sized and feature the high ceilings giving them a further feeling of space. The proud fencing at the front of the home gives you added privacy and offers wide double gates for access along with a pedestrian gate for guests. The positioning of this home is extremely convenient with only being 3km to the CBD, 2.3km to the Cairns Base Hospital and just 5.5km from the Cairns Airport. Be sure to come along to the open home and make this home yours!


3 BED | 1 BATH | 0 CAR

PRICE:
\$431,000

OPEN FOR INSPECTION:
N/A



Scott Mitchell
0427341527
scott@inspirecairns.com.au

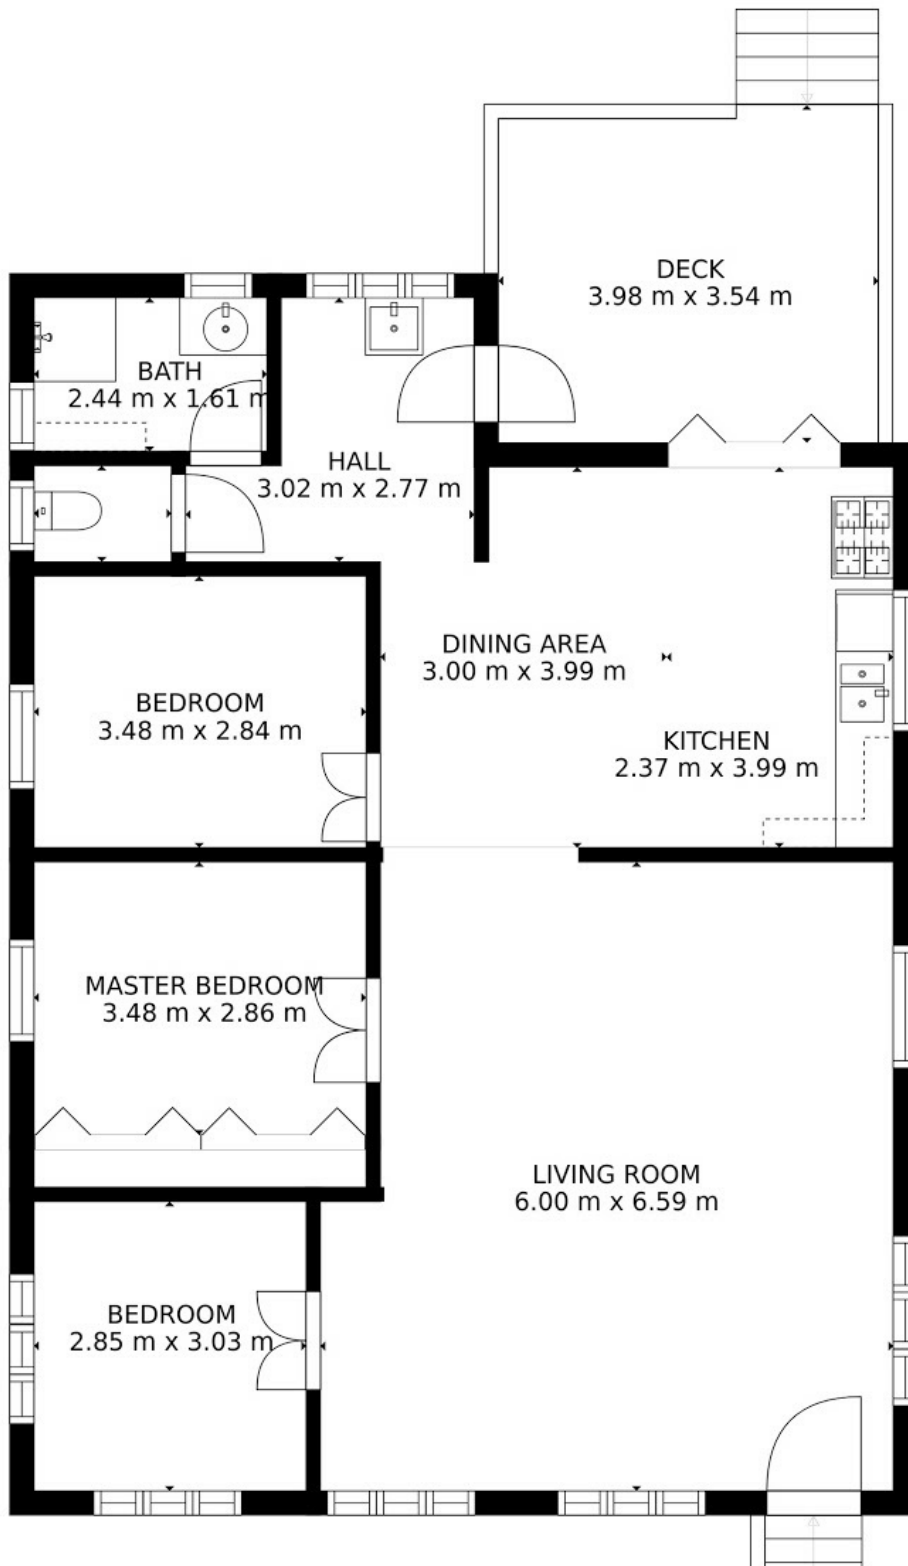

Disclaimer: Please note this floor plan is for marketing purposes and is to be used as a guide only. All dimensions are estimates only and may not be exact measurements.

FLOOR PLAN

Scott Mitchell
0427341527

scott@inspirecairns.com.au

Plan is not to scale and is indicative of layout. It is for illustrative purposes only. All room sizes and dimensions shown on this plan, including, but not limited to, doors, windows, cabinets are approximate. Property Shots Australia gives no guarantee to the accuracy of the document.



26 Chaplain Avenue, Manunda

