



**SOLD**

**LOVELY 3 BEDROOM NORFOLK HOME, LARGE R V CARPORT. GREAT POSITION, PLUS EXTRAS**

This lovely home is in a great position in the RV village and has been very well maintained with lots of extras.

Some of the main features are:


**3 BED | 1 BATH | 2 CAR**

**PRICE:**  
**\$445,000**

**OPEN FOR INSPECTION:**  
**N/A**



**Murgha Mack**  
**0414666970**  
murghamack@atrealty.com.au  
[www.atrealty.com.au](http://www.atrealty.com.au)

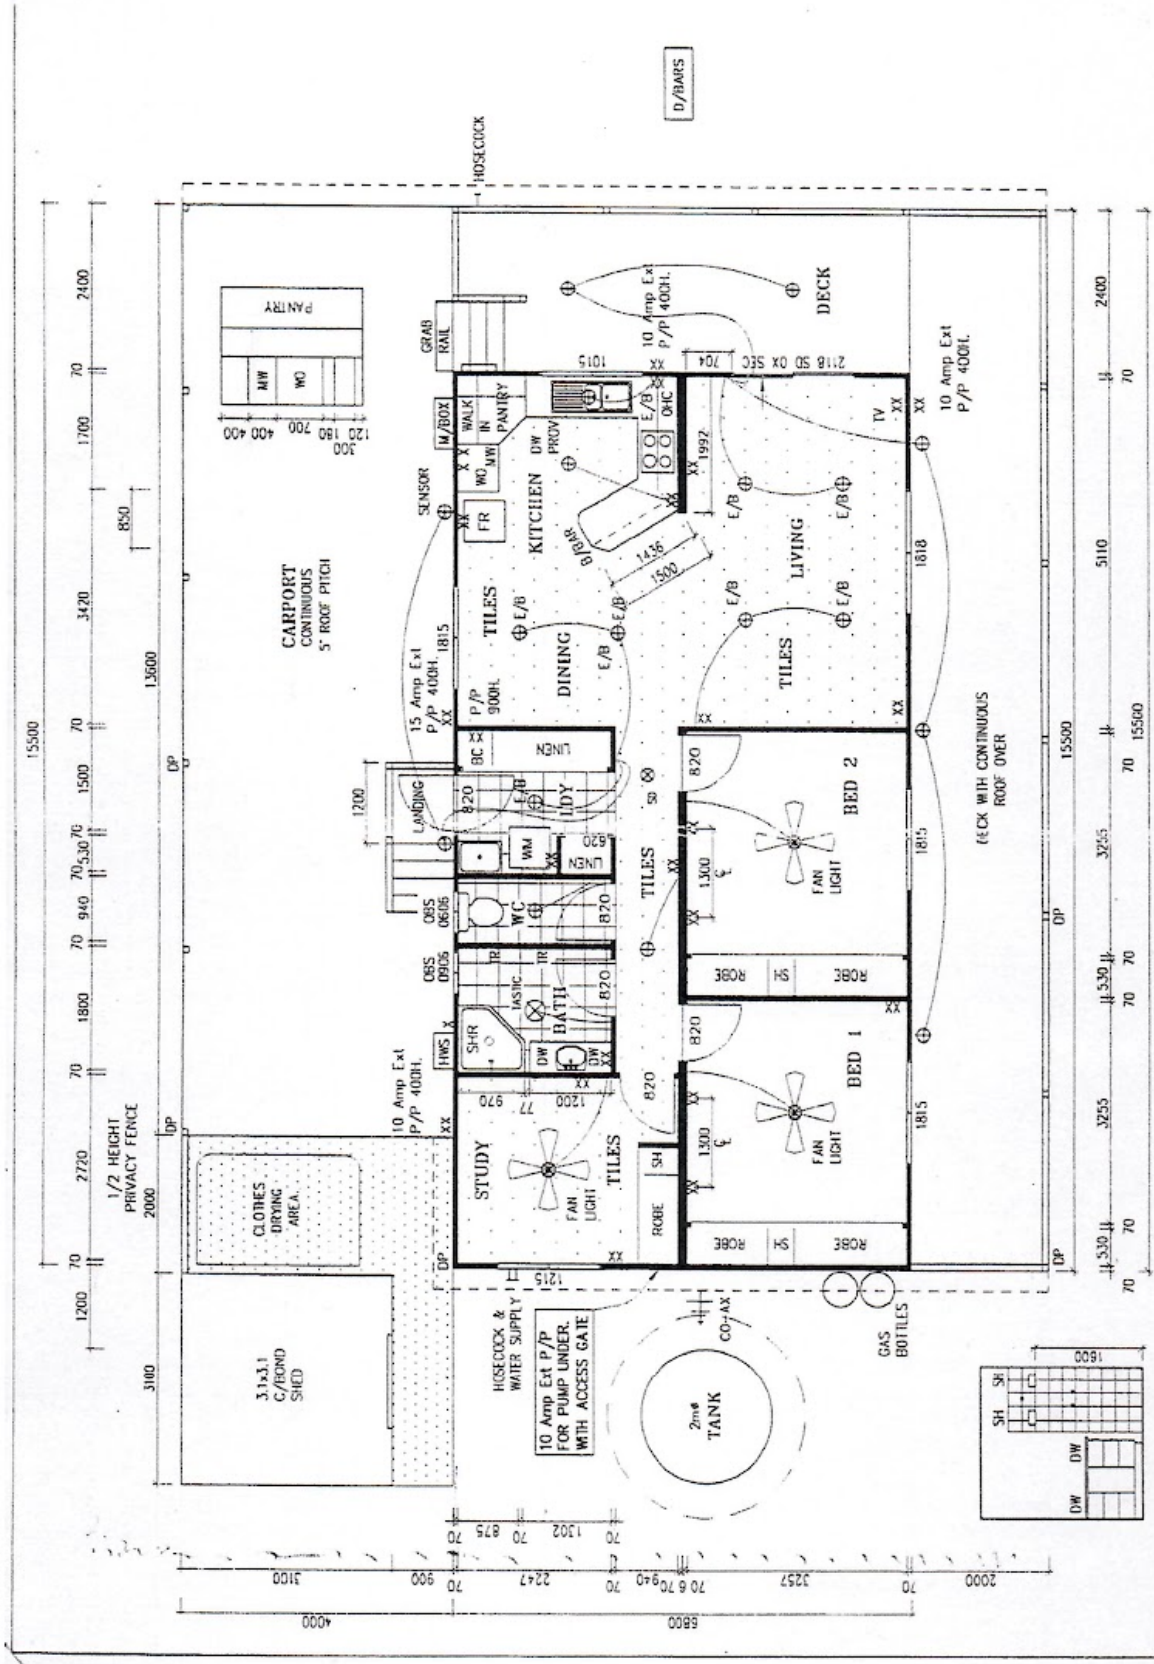

1266

NORFOLK

PROPOSED RESIDENTIAL UNIT  
FOR TRACY-CLARK  
SITE 23 CMCA  
CASINO

DESIGN MURRAY

DWG 13.0980 DATE 29-06-05  
SCALE 1:50 PRESTIGE RANGE

Disclaimer: Please note this floor plan is for marketing purposes and is to be used as a guide only. All dimensions are estimates only and may not be exact measurements.

